


VIALE XVII OLIMPIADE

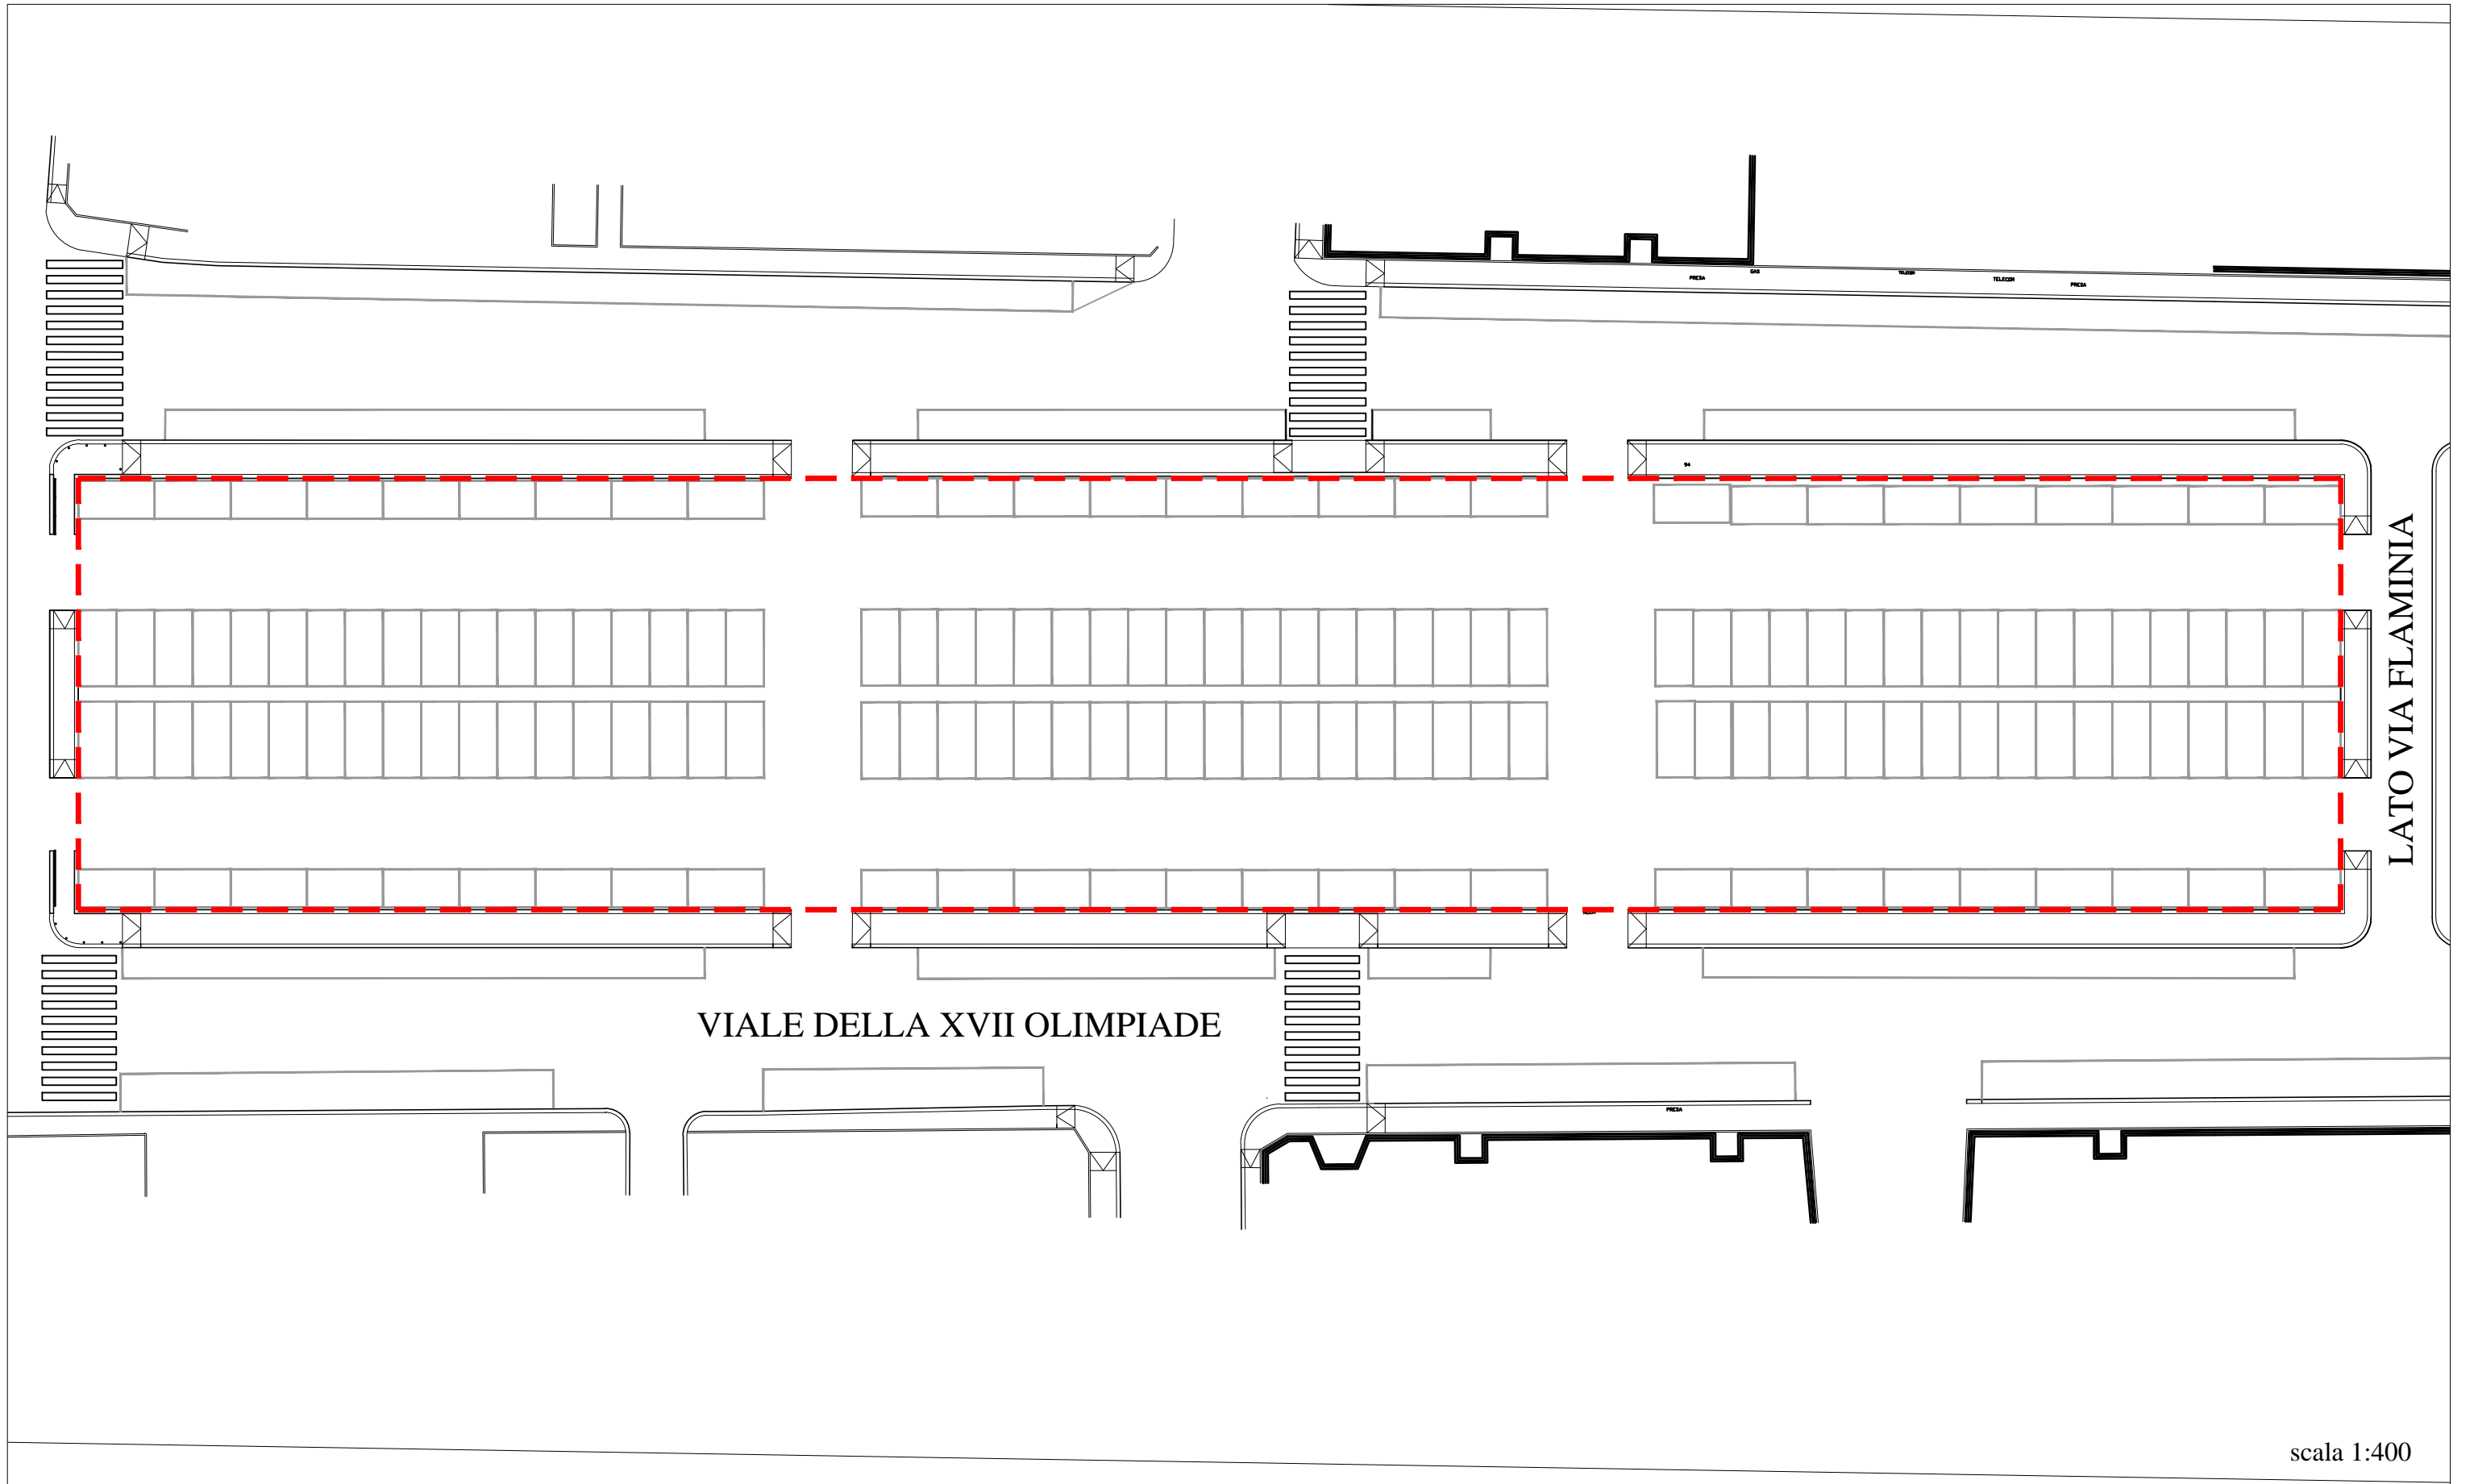

scala 1:400